



CORPORATE LANDING PARKWAY

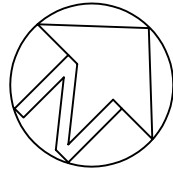

MASTER PLAN SCHEME 1

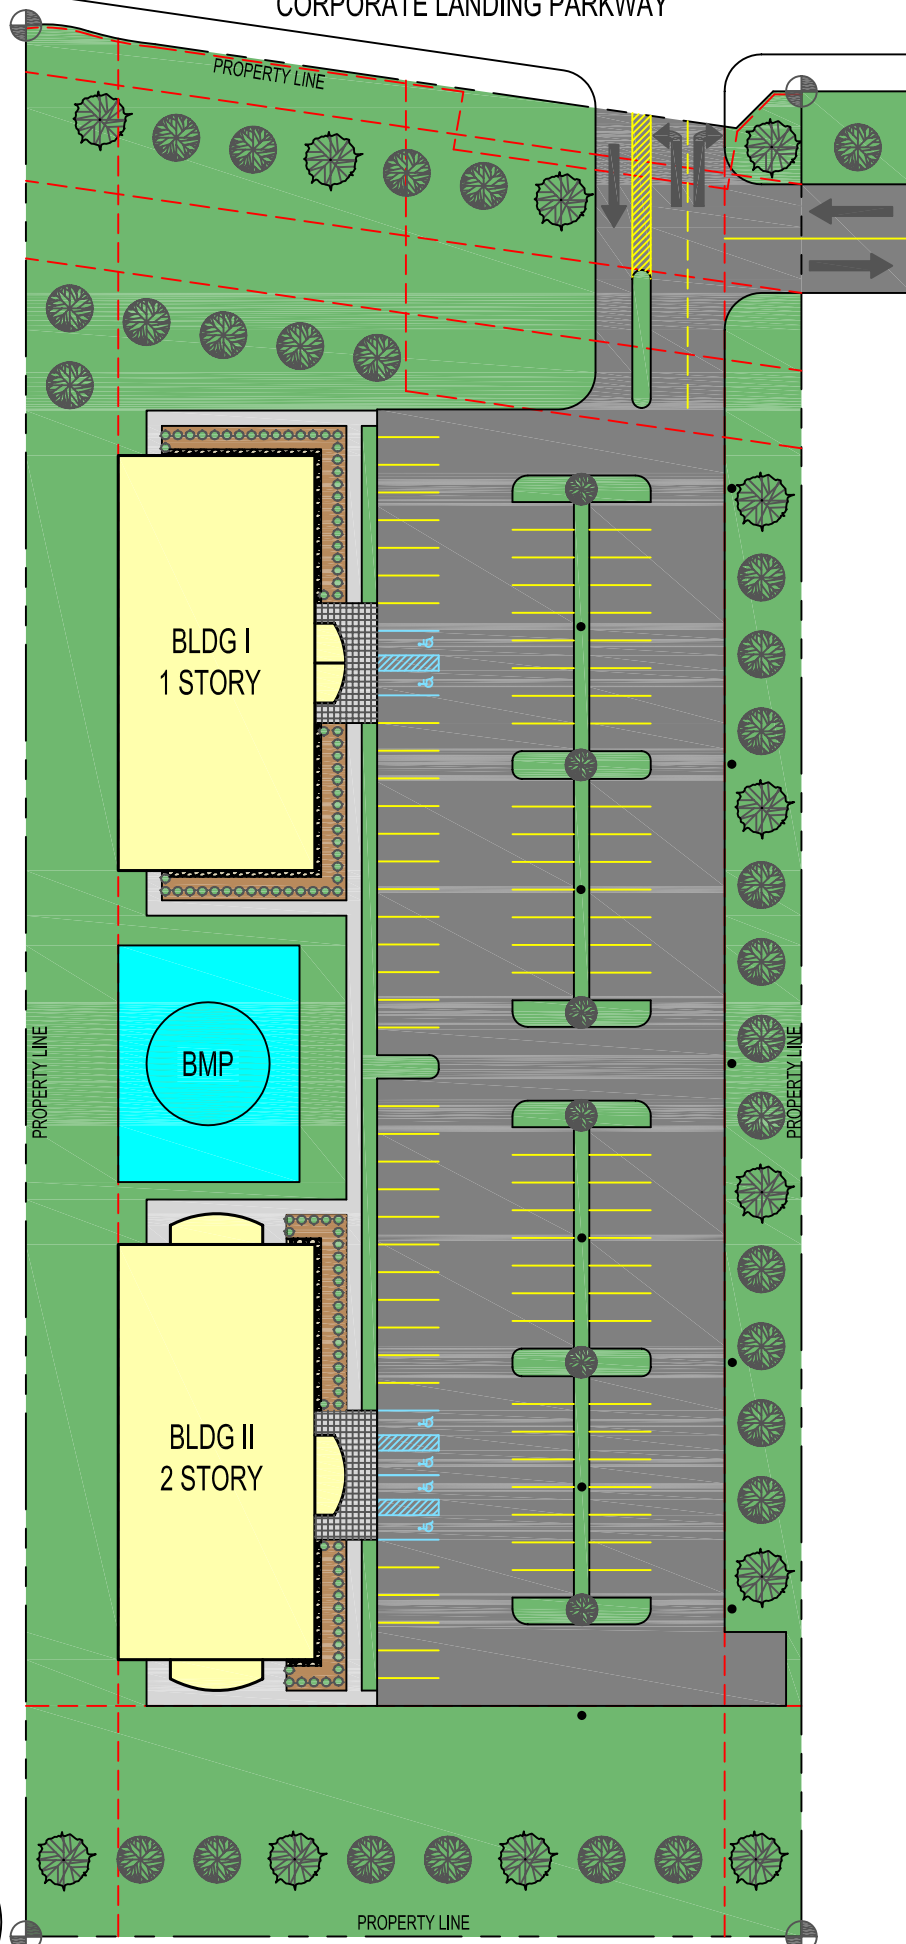