



CORPORATE LANDING PARKWAY

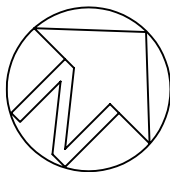

MASTER PLAN SCHEME 3

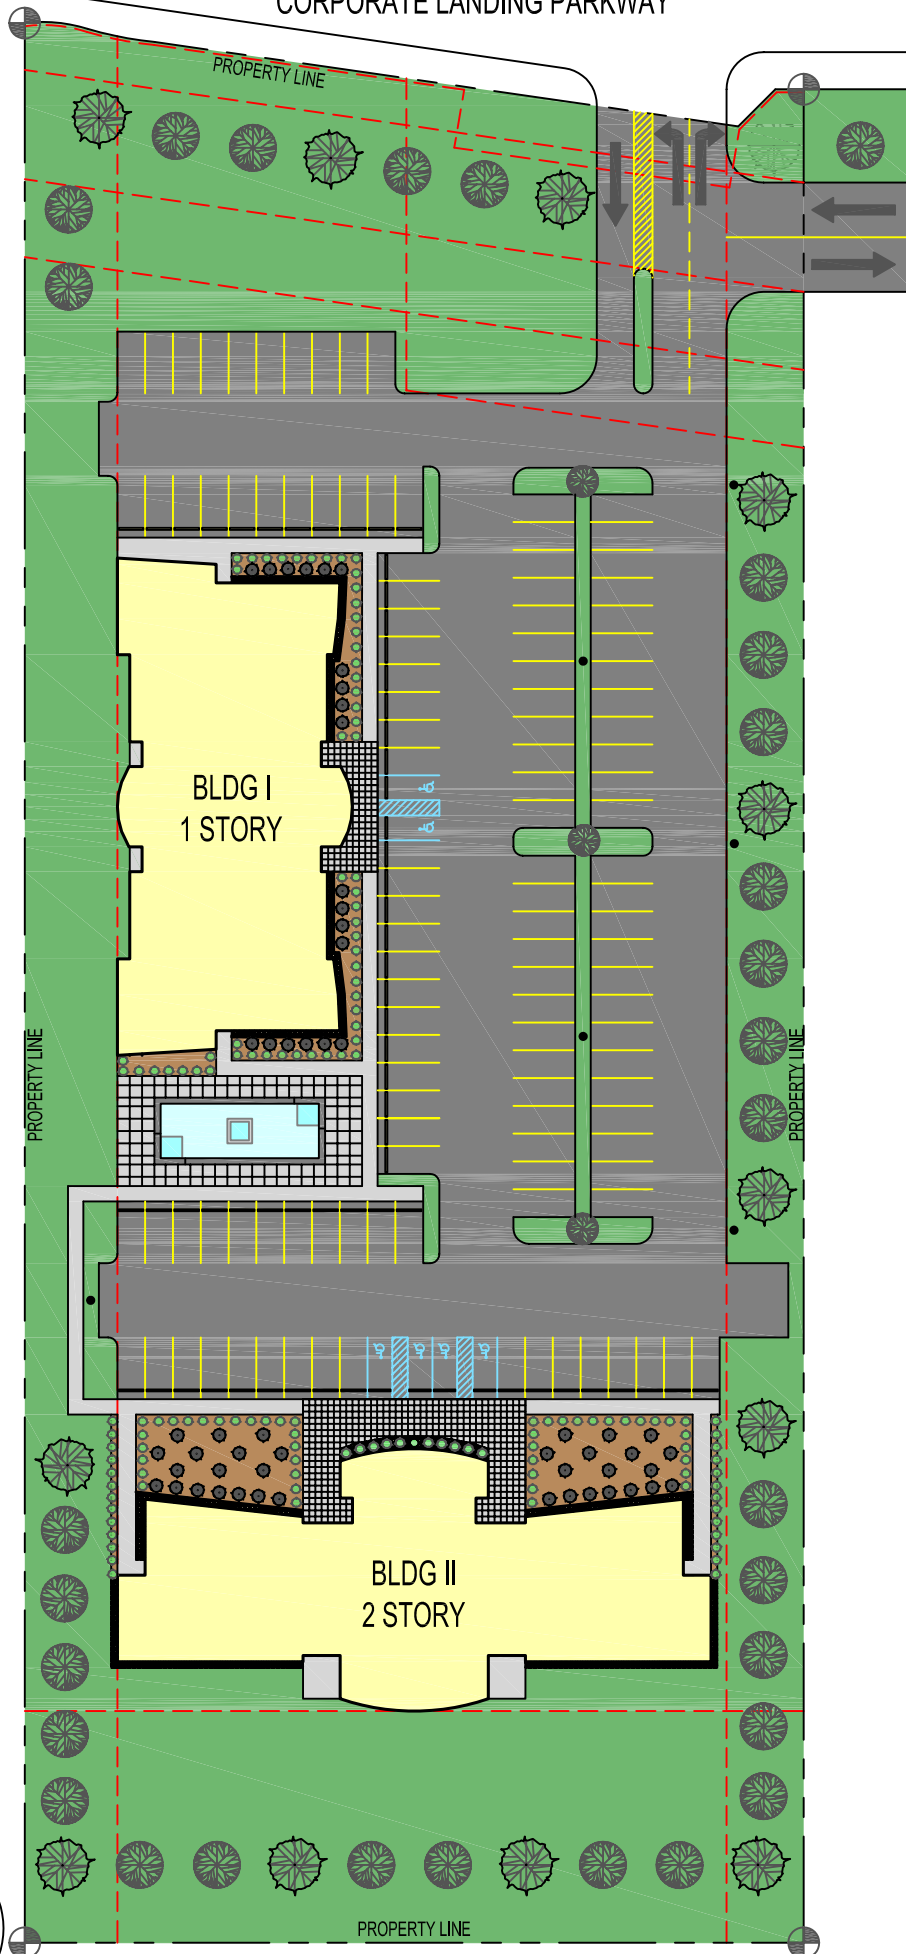